



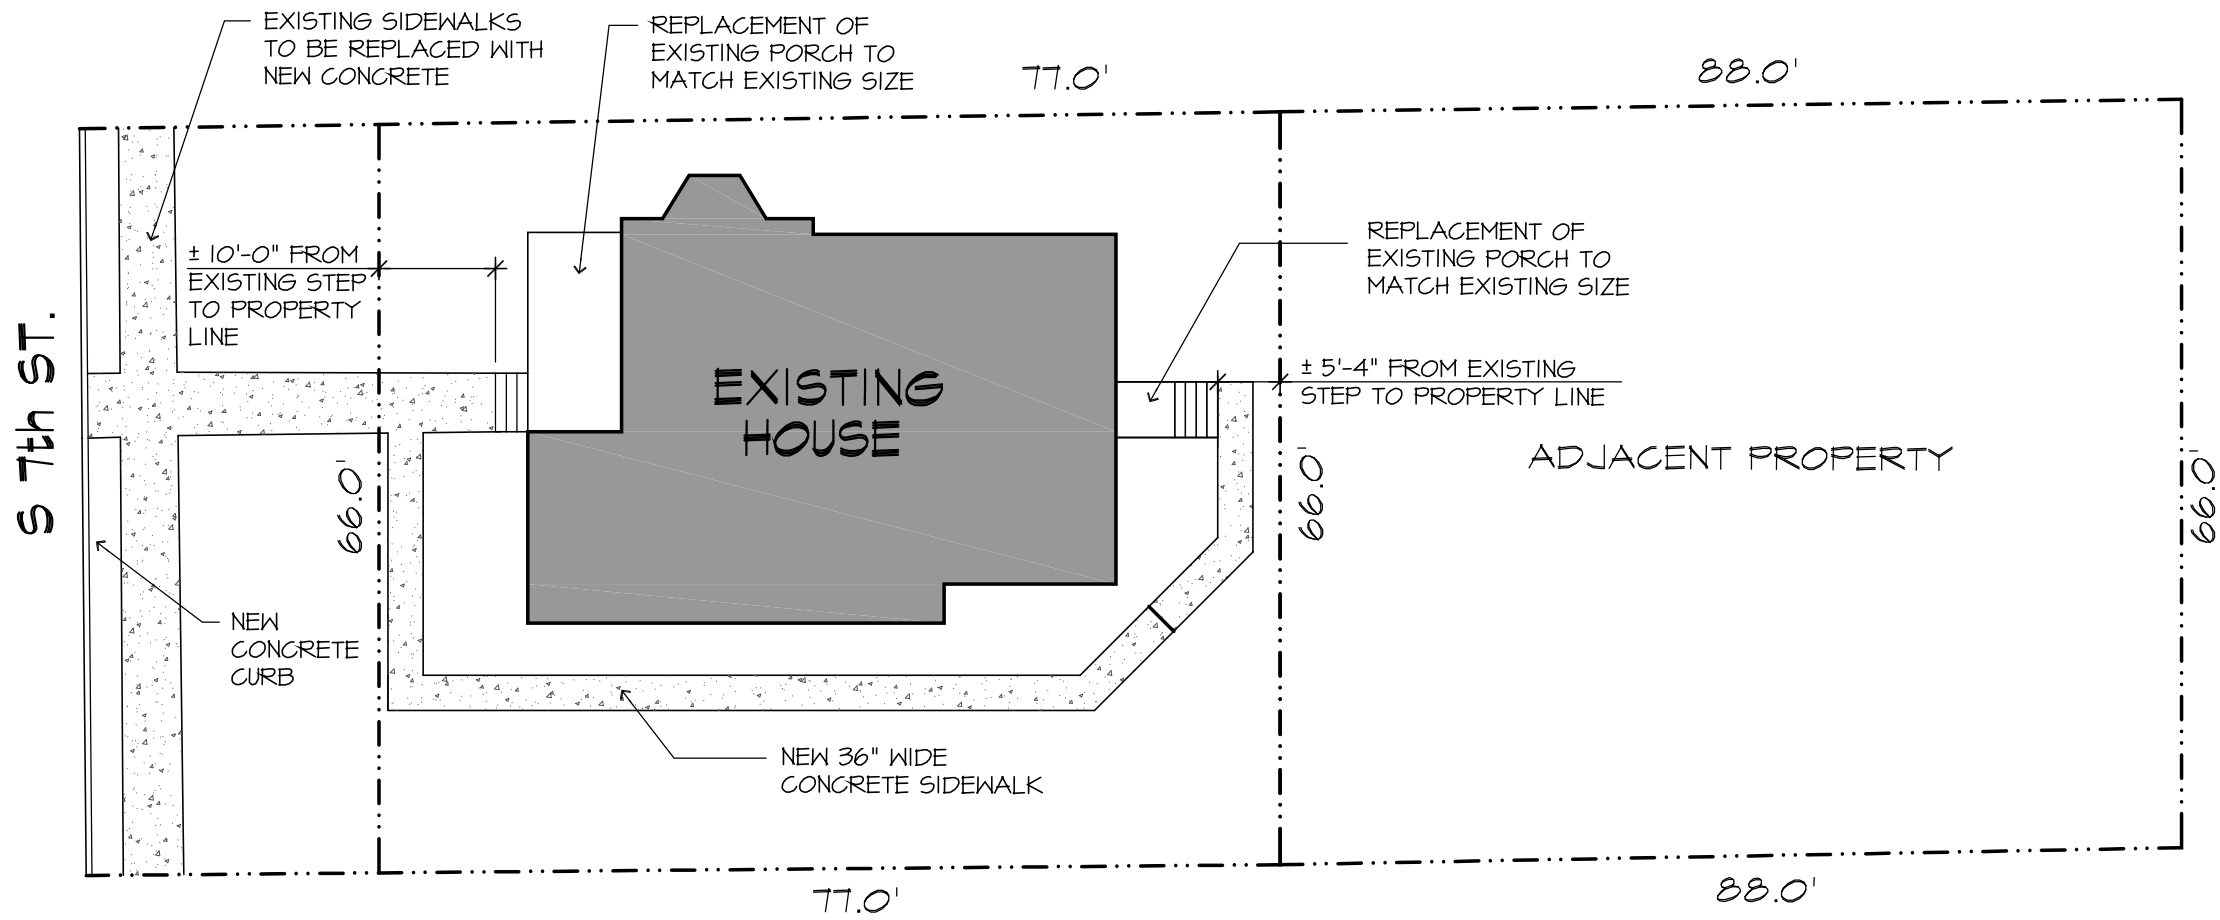

SITE PLAN

 

FOOTPRINT 1,690 SQ.FT.

S 7th ST.
S COTTAGE AVE.

PROJECT TITLE
418 S. 7th STREET

FOR
LaCasa Inc.
GOSHEN, INDIANA

© COPYRIGHT 2017 INTERFACE ARCHITECTURE & DESIGN, LLC.


DATE	REVISIONS	BY

SHEET NUMBER


A1

DATE	JOB NO.	DRAWN BY	CHECKED BY
1-25-17	3021	TJM	TJM



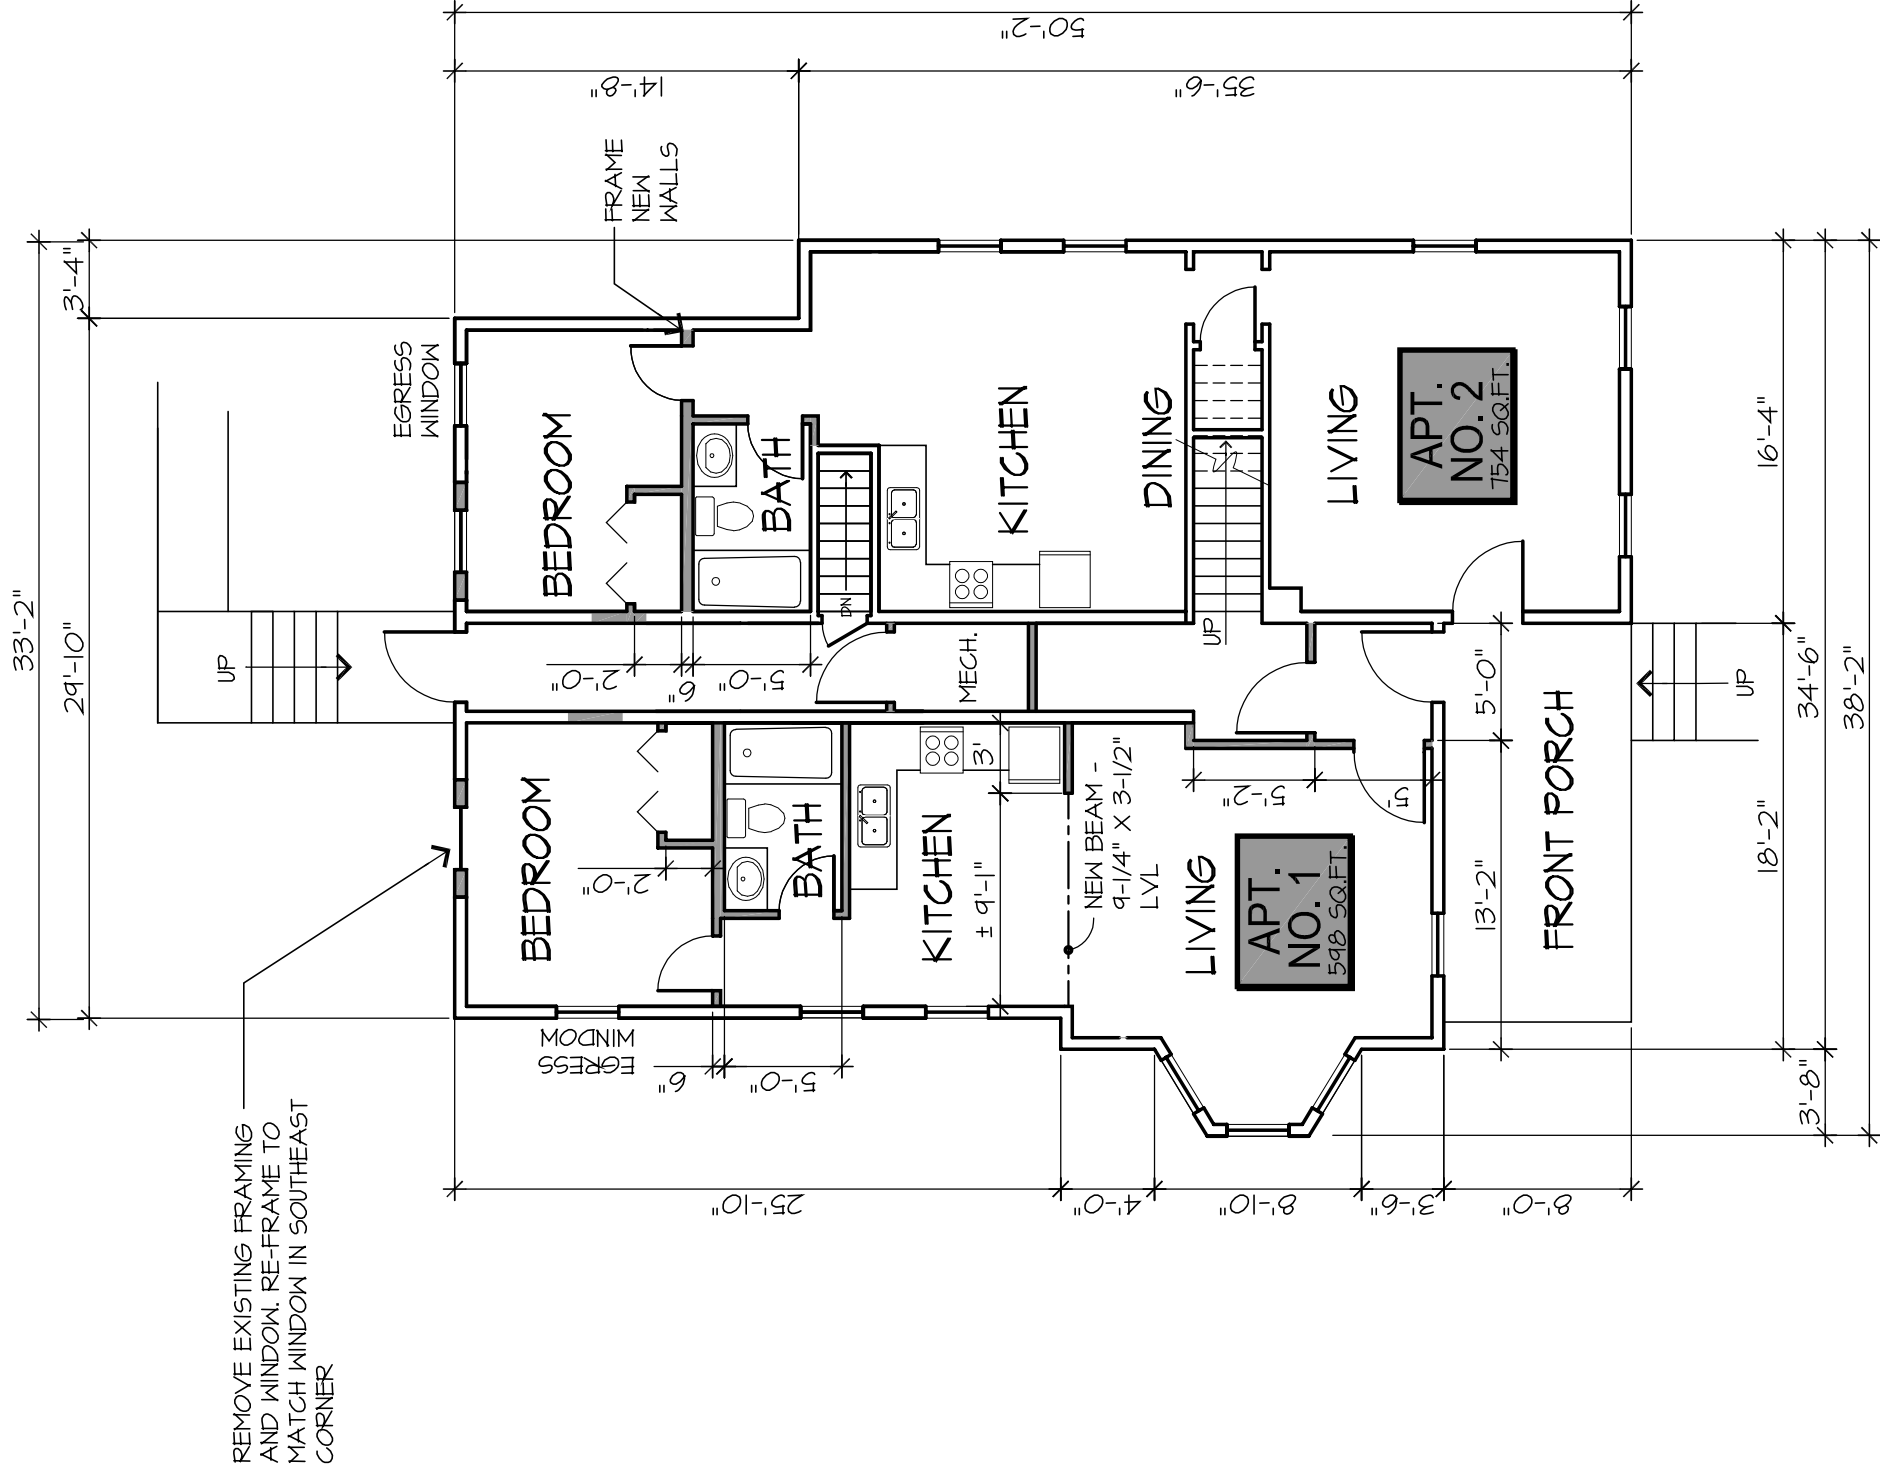

FIRST FLOOR PLAN

 

FOOTPRINT 1690 SQ.FT.

DATE	REVISIONS	BY

SHEET NUMBER
A2


PROJECT TITLE
418 S. 7th STREET

FOR
LaCasa Inc.
GOSHEN, INDIANA


© COPYRIGHT 2017 INTERFACE ARCHITECTURE & DESIGN, LLC.

DATE 1-25-17	JOB NO. 302B	DRAWN BY TJM	CHECKED BY
-----------------	-----------------	-----------------	------------



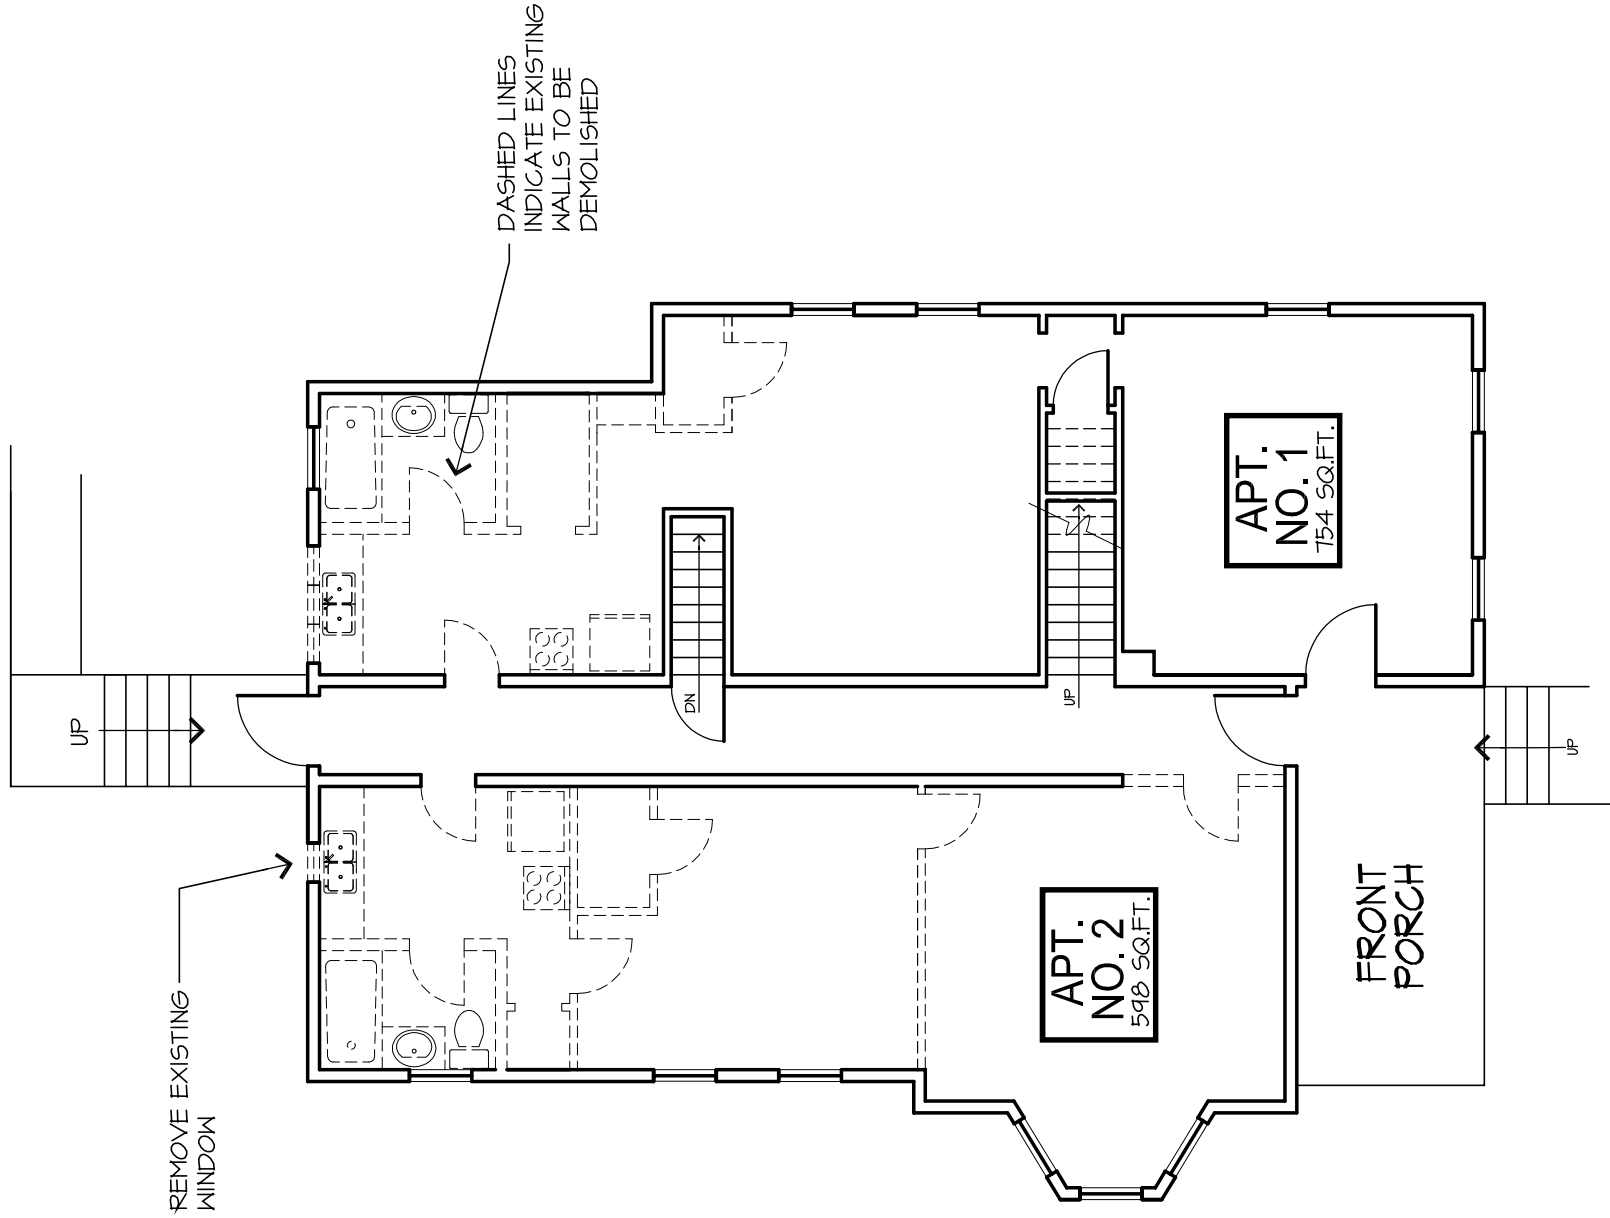

DEMOLITION PLAN

 

FOOTPRINT 1690 SQ.FT.

DATE	REVISIONS	BY

PROJECT TITLE
418 S. 7th STREET


FOR
LaCasa Inc.
GOSHEN, INDIANA

© COPYRIGHT 2017 INTERFACE ARCHITECTURE & DESIGN, LLC.


DATE 1-25-17	JOB NO. 302B	DRAWN BY TJM	CHECKED BY
-----------------	-----------------	-----------------	------------



SHEET NUMBER
D1

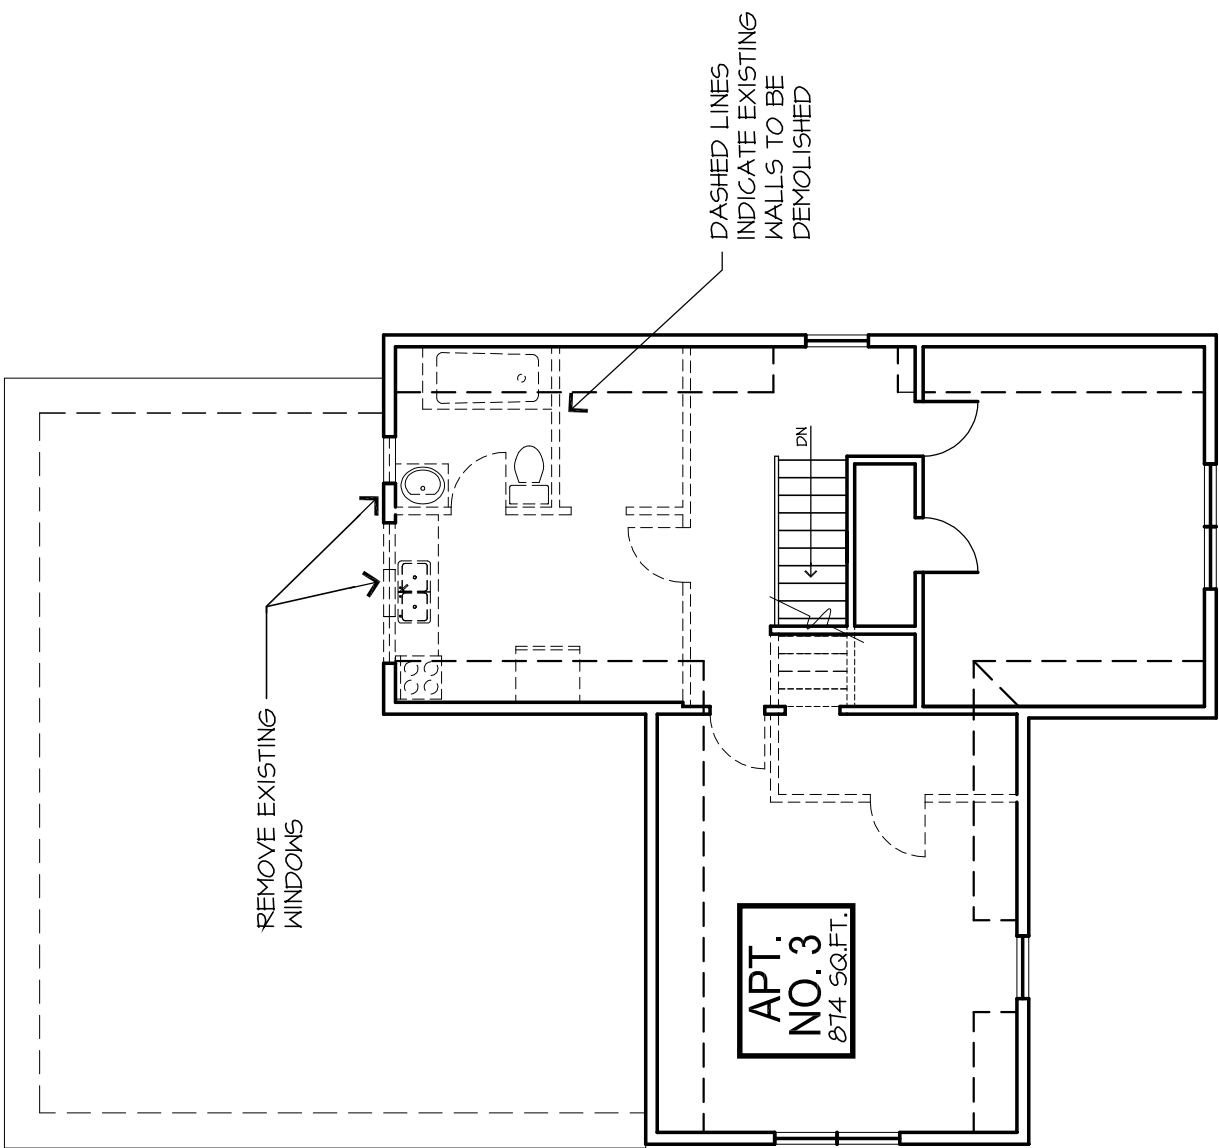

DEMOLITION PLAN

 

DATE	REVISIONS	BY

PROJECT TITLE
418 S. 7th STREET


F O R
LaCasa Inc.
GOSHEN, INDIANA

DATE 1-25-17	JOB NO. 3028	DRAWN BY TJM	CHECKED BY
-----------------	-----------------	-----------------	------------


INTERFACE
Architecture
& Design
6710 Alpha Drive, Goshen, Indiana 46038

LaCasa Inc.
Helping Families—Improving Neighborhoods

SHEET NUMBER
D2

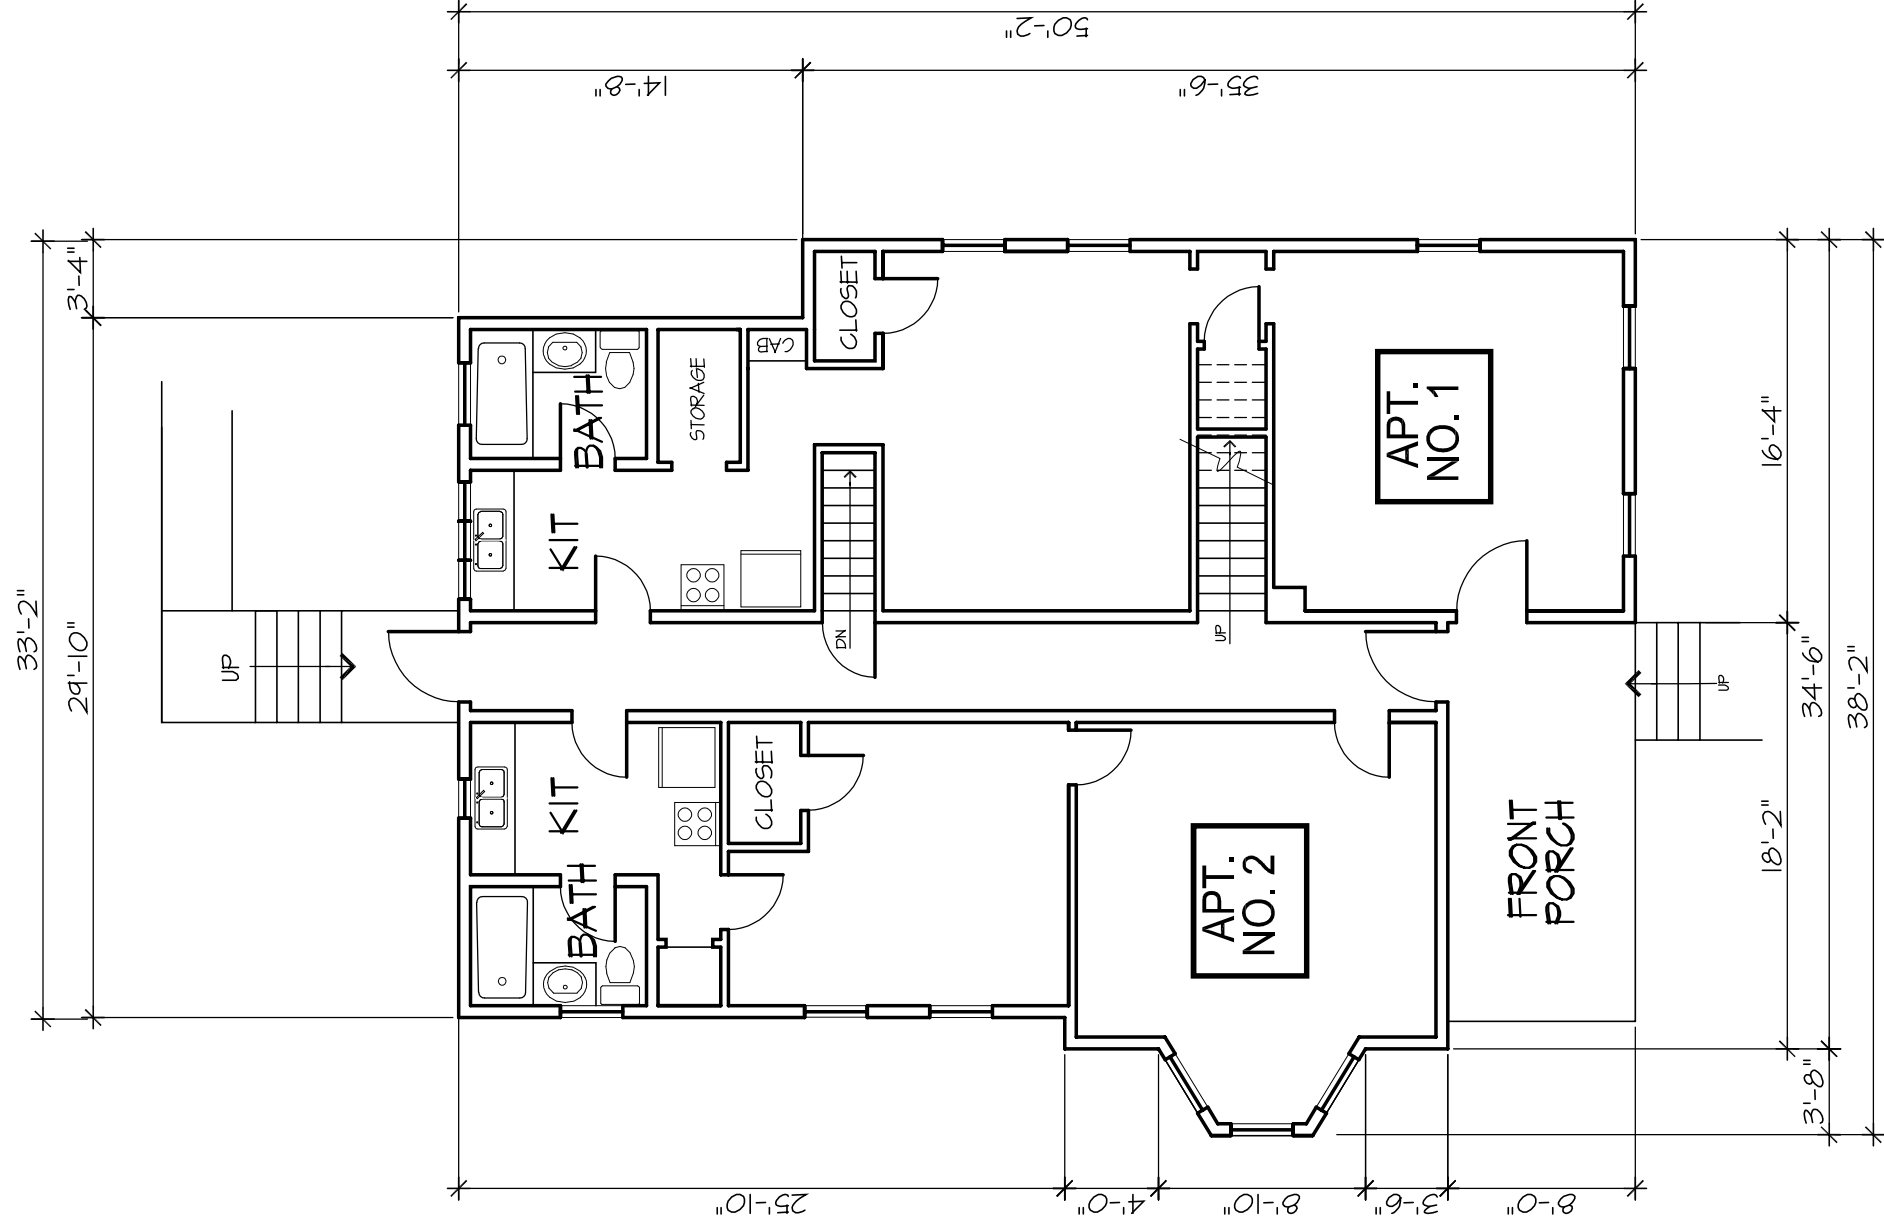

EXISTING FIRST FLOOR PLAN

 

FOOTPRINT 1690 SQ.FT.

DATE	REVISIONS	BY

PROJECT TITLE
418 S. 7th STREET

FOR
LaCasa Inc.
GOSHEN, INDIANA


© COPYRIGHT 2017 INTERFACE ARCHITECTURE & DESIGN, L.L.C.

DATE	JOB NO.	DRAWN BY	CHECKED BY
1-25-17	302B	TJM	




SHEET NUMBER

X1

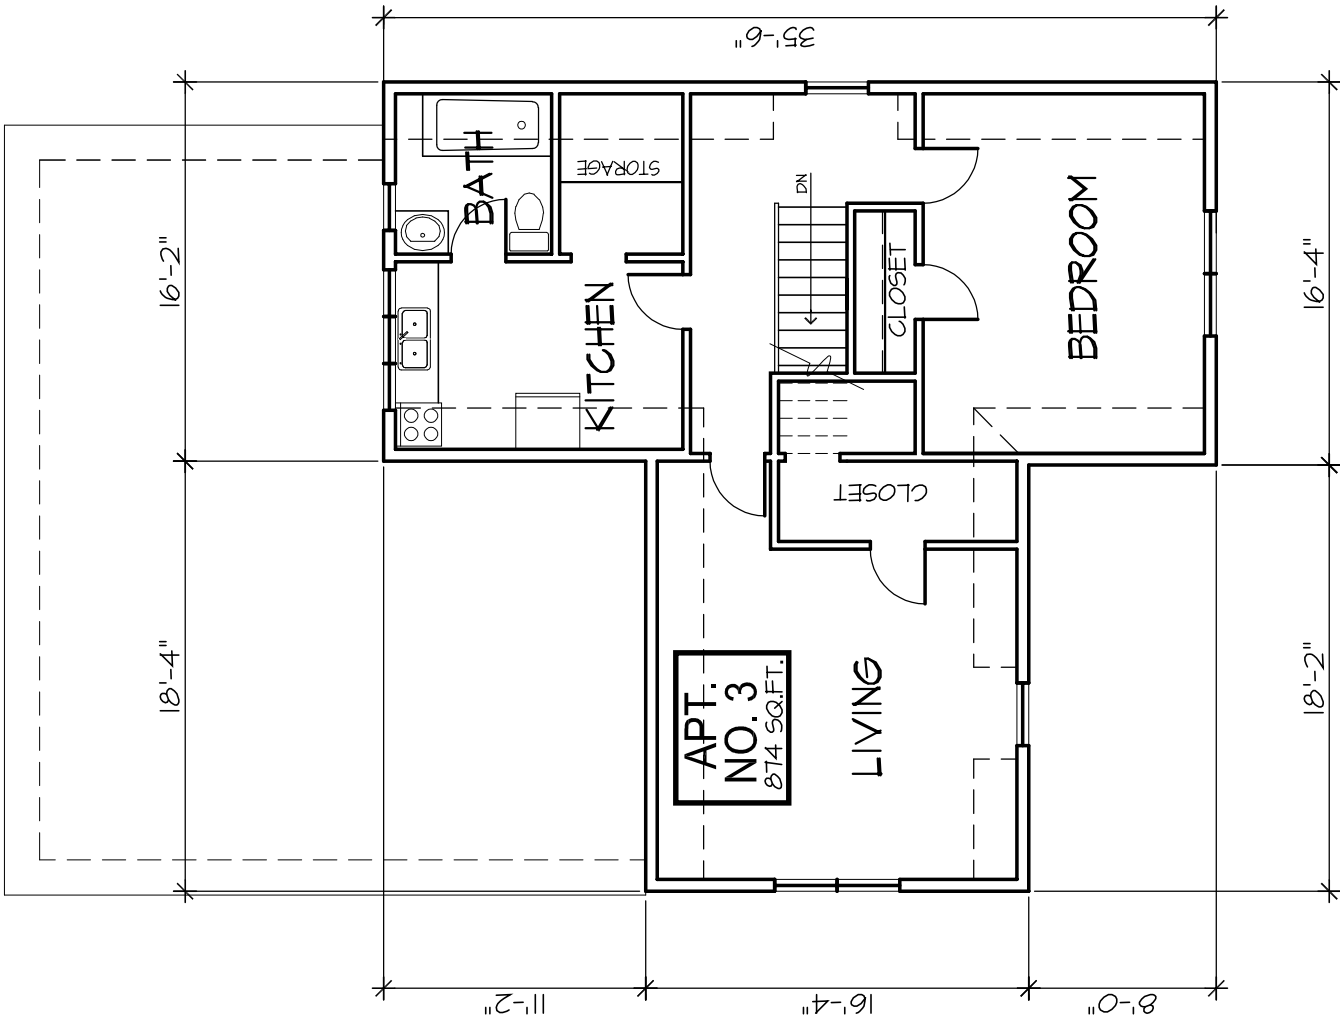

EXISTING SECOND FLOOR PLAN

 

DATE	REVISIONS	BY

SHEET NUMBER
X2

PROJECT TITLE
418 S. 7th STREET
FOR
LaCasa Inc.
GOSHEN, INDIANA

DATE	1-25-17
JOB NO.	302B
DRAWN BY	TJM
CHECKED BY	

